


① TYPICAL LOOP RD. STREET SECTION


NOTE: ALL LANDSCAPING FROM PL TO PL  
TO BE MAINTAINED BY MASTER  
HOMEOWNER ASSOCIATION

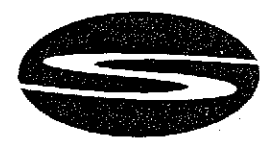

**Stanley Consultants INC.**  
5820 S. EASTERN AVENUE, SUITE 200  
LAS VEGAS, NEVADA 89119  
(702) 369-9396 Fax (702) 369-9793

**RHODES MOHAVE**  
STREET IMPROVEMENT STANDARDS



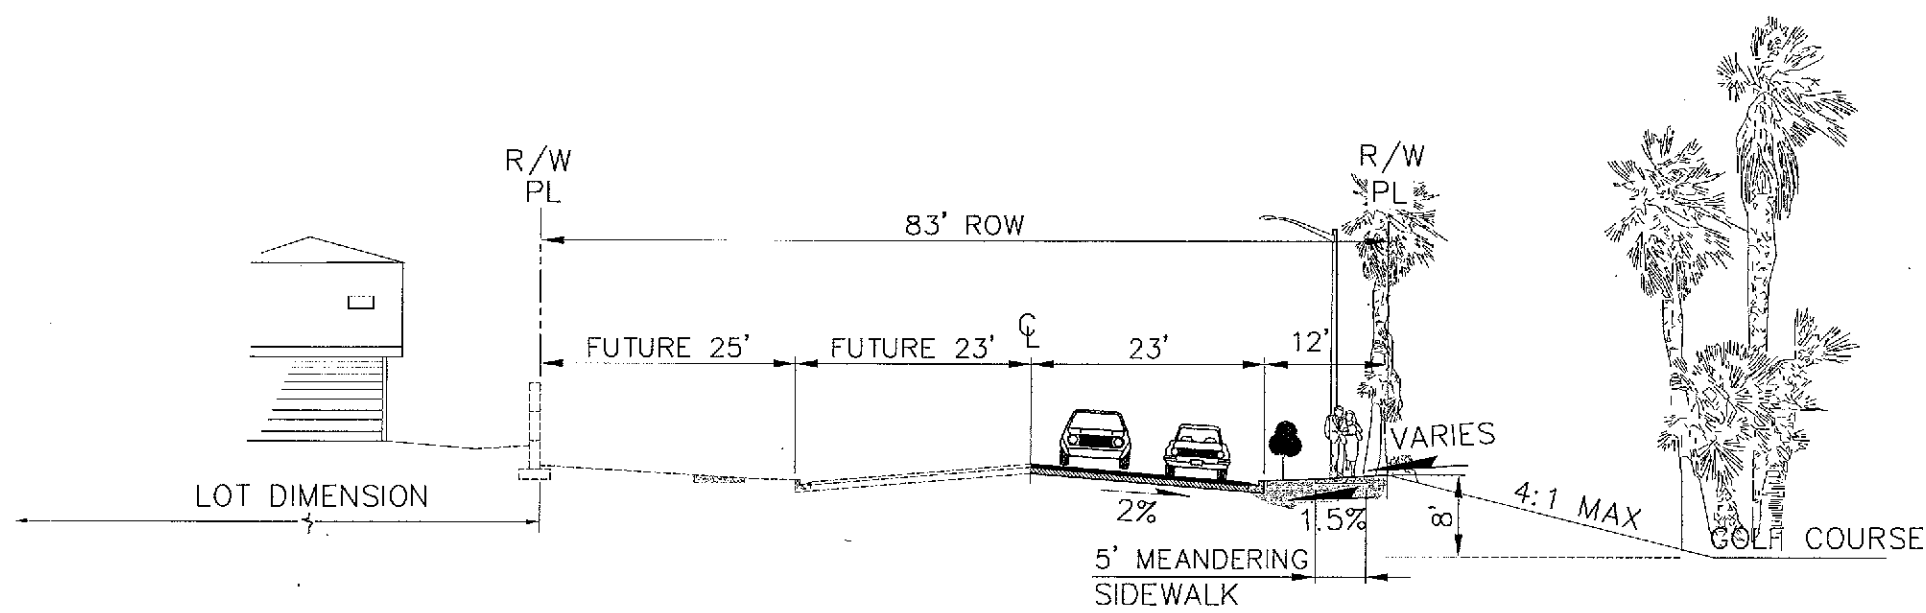


① TYPICAL LOOP RD. STREET SECTION

NOTE: ALL LANDSCAPING FROM PL TO PL  
TO BE MAINTAINED BY MASTER  
HOMEOWNER ASSOCIATION



**Stanley Consultants INC.**  
5820 S. EASTERN AVENUE, SUITE 200  
LAS VEGAS, NEVADA 89119  
(702) 369-9396 Fax (702) 369-9793

**RHODES MOHAVE**  
STREET IMPROVEMENT STANDARDS

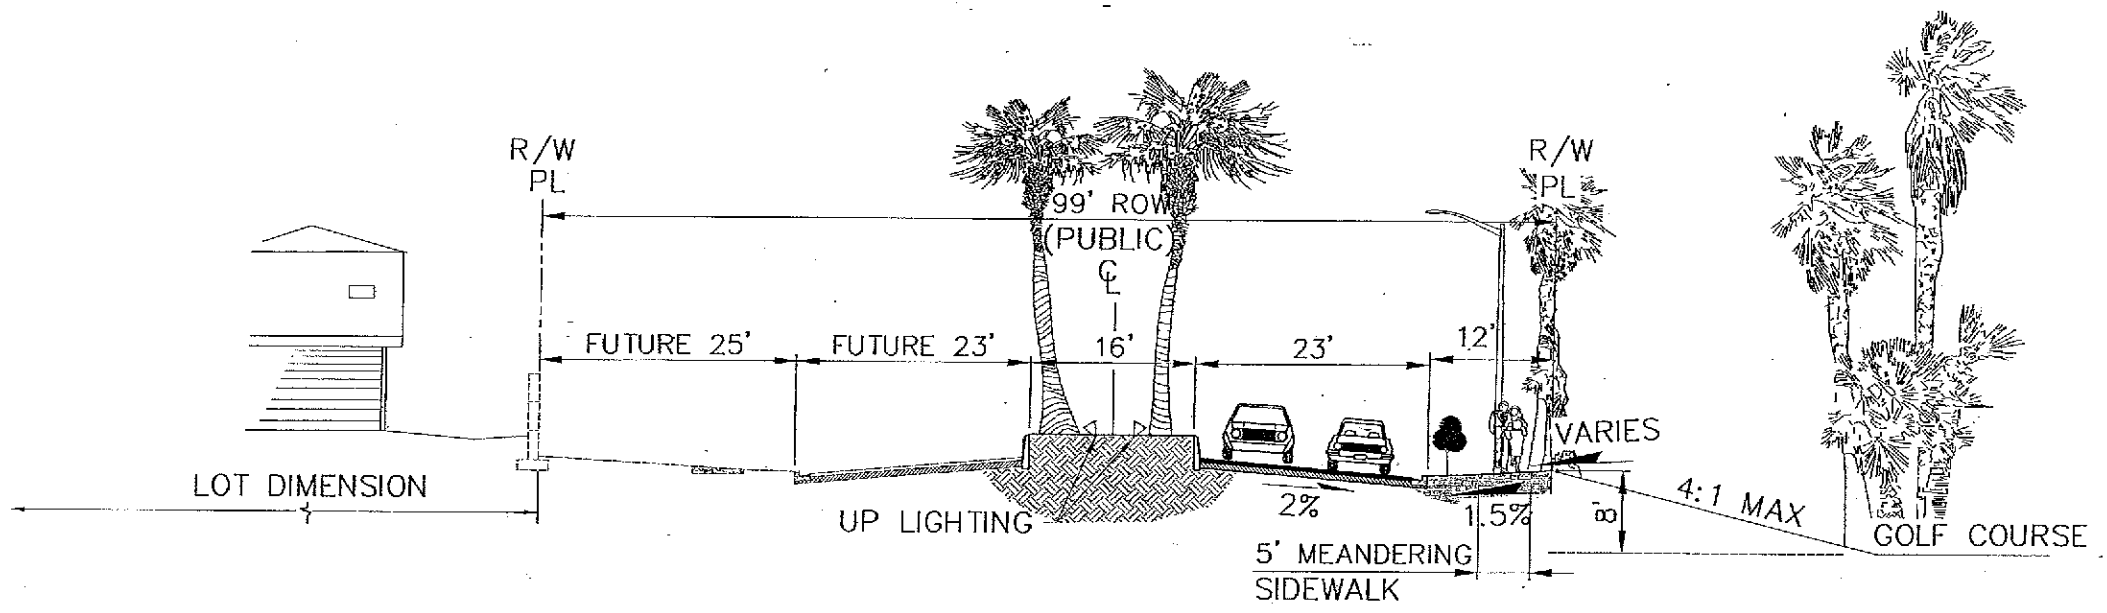



② TYPICAL LOOP RD. STREET SECTION  
FROM AZTEC WEST TO FIRST ENTRANCE INTO POD

NOTE: ALL LANDSCAPING FROM PL TO PL  
TO BE MAINTAINED BY MASTER  
HOMEOWNER ASSOCIATION




**Stanley Consultants** INC.  
5820 S. EASTERN AVENUE, SUITE 200  
LAS VEGAS, NEVADA 89119  
(702) 369-9396 Fax (702) 369-9793

**RHODES MOHAVE**  
STREET IMPROVEMENT STANDARDS

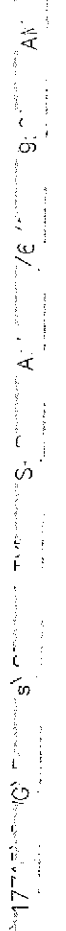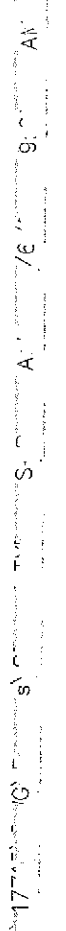[illegible][illegible][illegible][illegible]



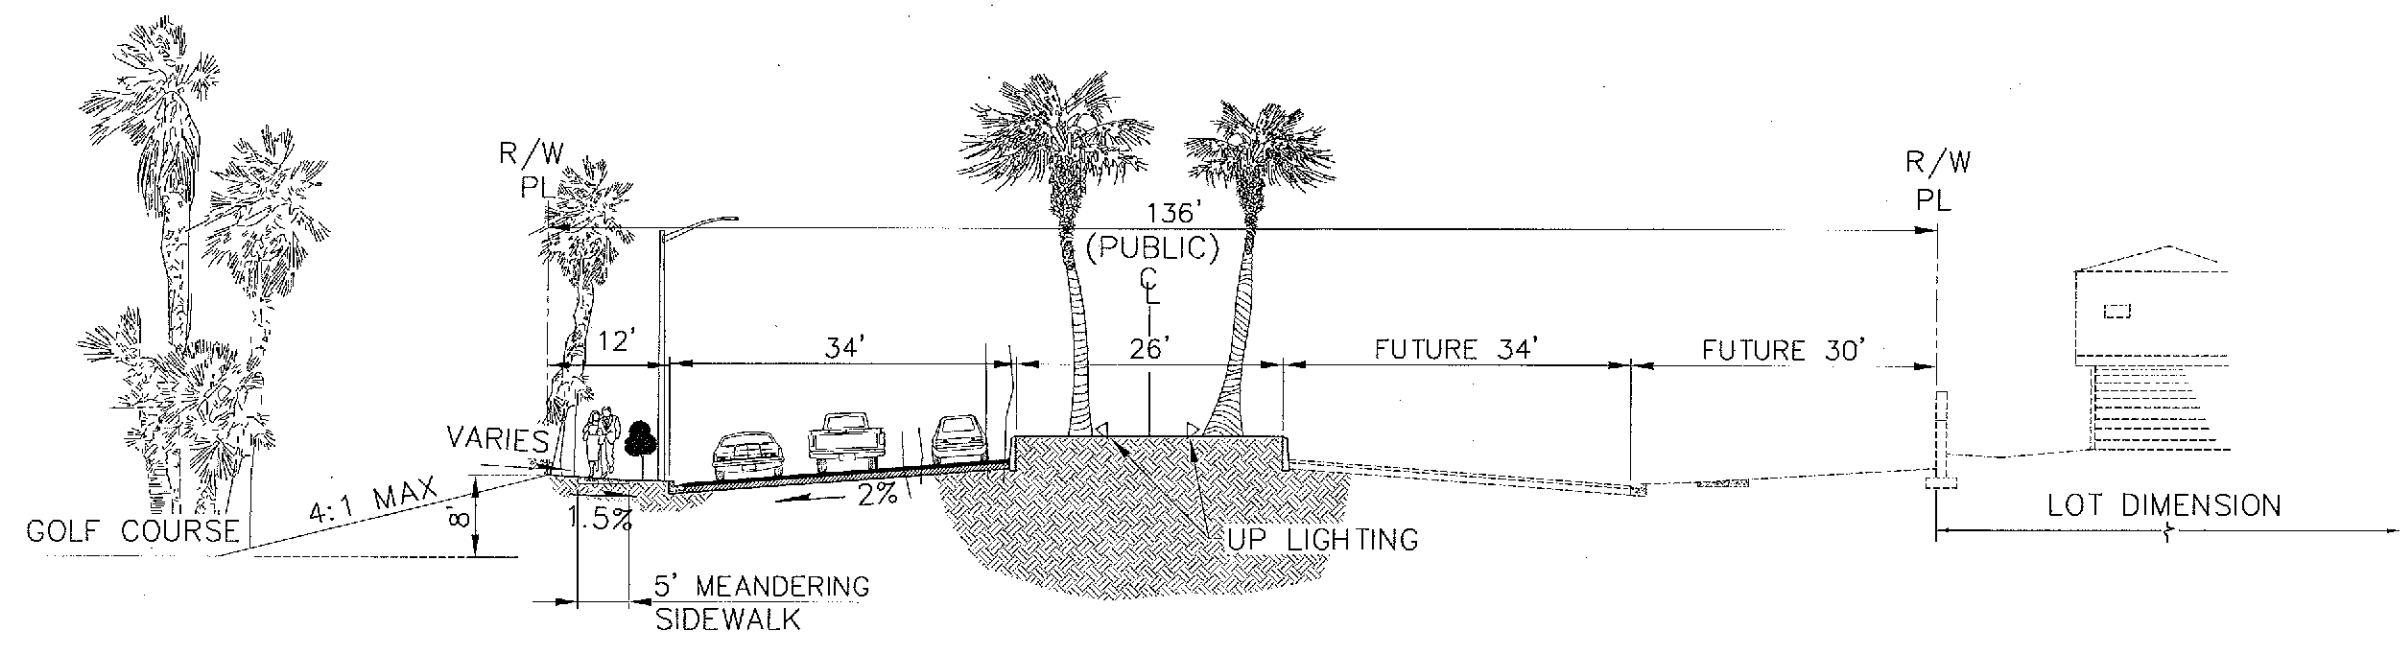

5 TYPICAL AZTEC RD. STREET SECTION  
SOUTH OF GOLF COURSE FROM ROUND-A-BOUT TO SHINARUMP


NOTE: ALL LANDSCAPING FROM PL TO PL  
TO BE MAINTAINED BY MASTER  
HOMEOWNER ASSOCIATION



**Stanley Consultants INC.**  
5820 S. EASTERN AVENUE, SUITE 200  
LAS VEGAS, NEVADA 89119  
(702) 369-9396 Fax (702) 369-9793

**RHODES MOHAVE**  
STREET IMPROVEMENT STANDARDS



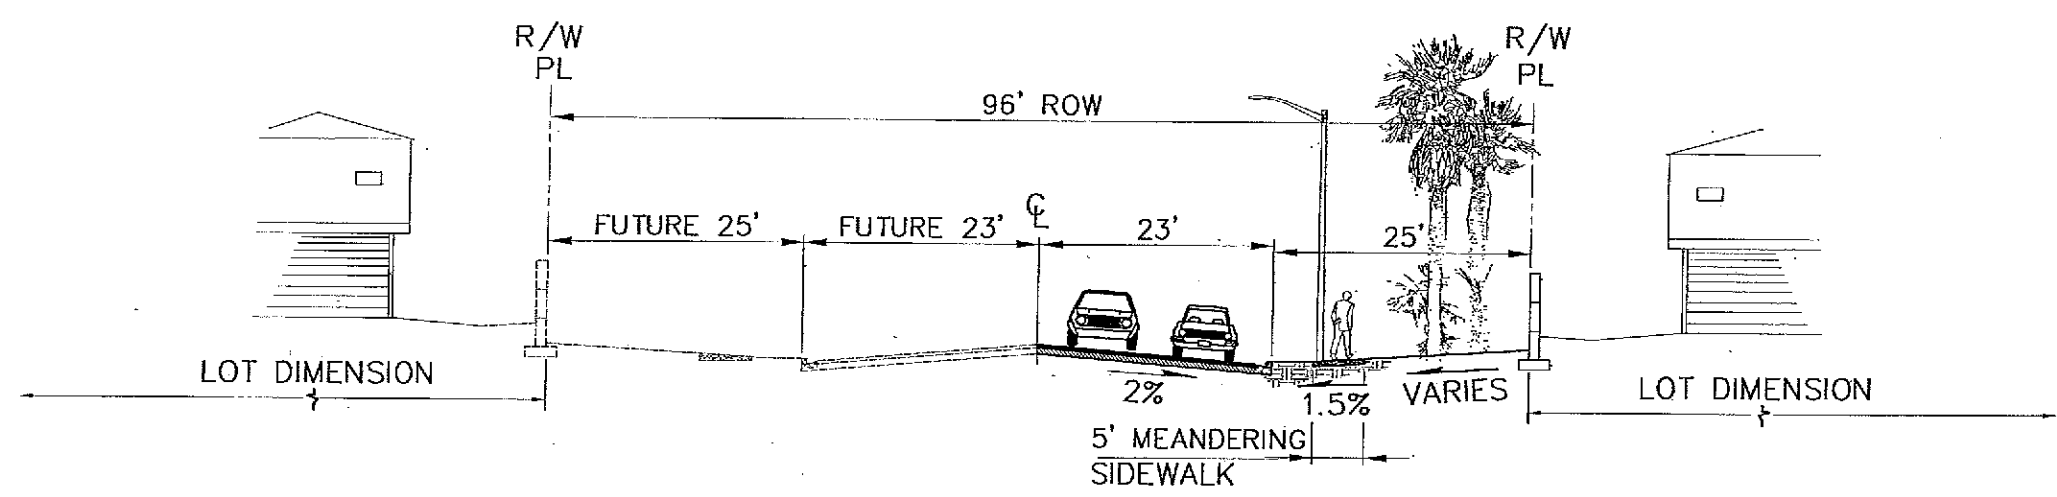


⑥ TYPICAL LOOP RD. STREET SECTION

NOTE: ALL LANDSCAPING FROM PL TO PL  
TO BE MAINTAINED BY MASTER  
HOMEOWNER ASSOCIATION



**Stanley Consultants INC.**  
5820 S. EASTERN AVENUE, SUITE 200  
LAS VEGAS, NEVADA 89119  
(702) 369-9396 Fax (702) 369-9793

**RHODES MOHAVE**  
STREET IMPROVEMENT STANDARDS

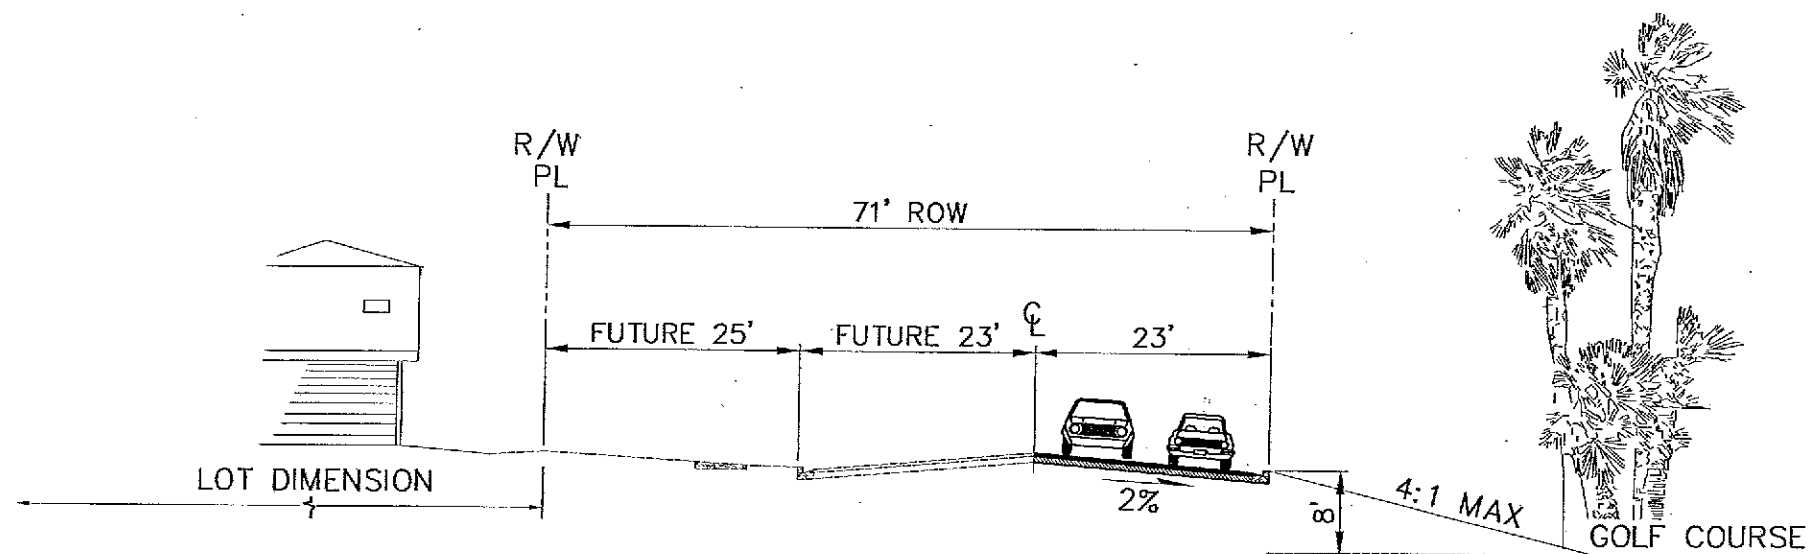


## ⑦ TYPICAL MID LEVEL RD. STREET SECTION

NOTE: ALL LANDSCAPING FROM PL TO PL  
TO BE MAINTAINED BY MASTER  
HOMEOWNER ASSOCIATION



**Stanley Consultants INC.**  
5820 S. EASTERN AVENUE, SUITE 200  
LAS VEGAS, NEVADA 89119  
(702) 369-9396 Fax (702) 369-9793

**RHODES MOHAVE**  
STREET IMPROVEMENT STANDARDS

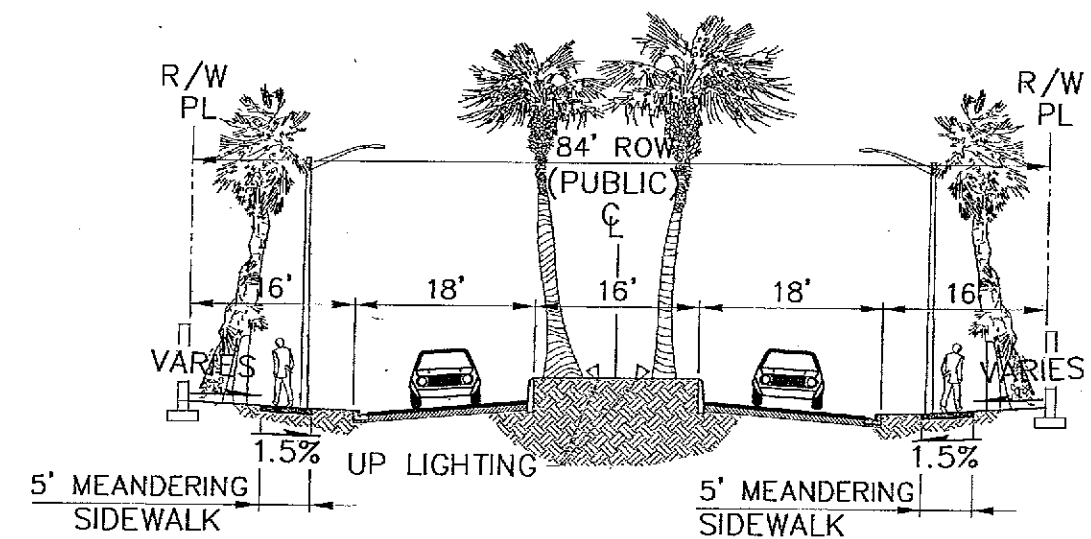

8 TYPICAL ENTRY STREET SECTION


NOTE: ALL LANDSCAPING FROM PL TO PL  
TO BE MAINTAINED BY MASTER  
HOMEOWNER ASSOCIATION



**Stanley Consultants INC.**  
5820 S. EASTERN AVENUE, SUITE 200  
LAS VEGAS, NEVADA 89119  
(702) 369-9396 Fax (702) 369-9793

**RHODES MOHAVE**  
STREET IMPROVEMENT STANDARDS



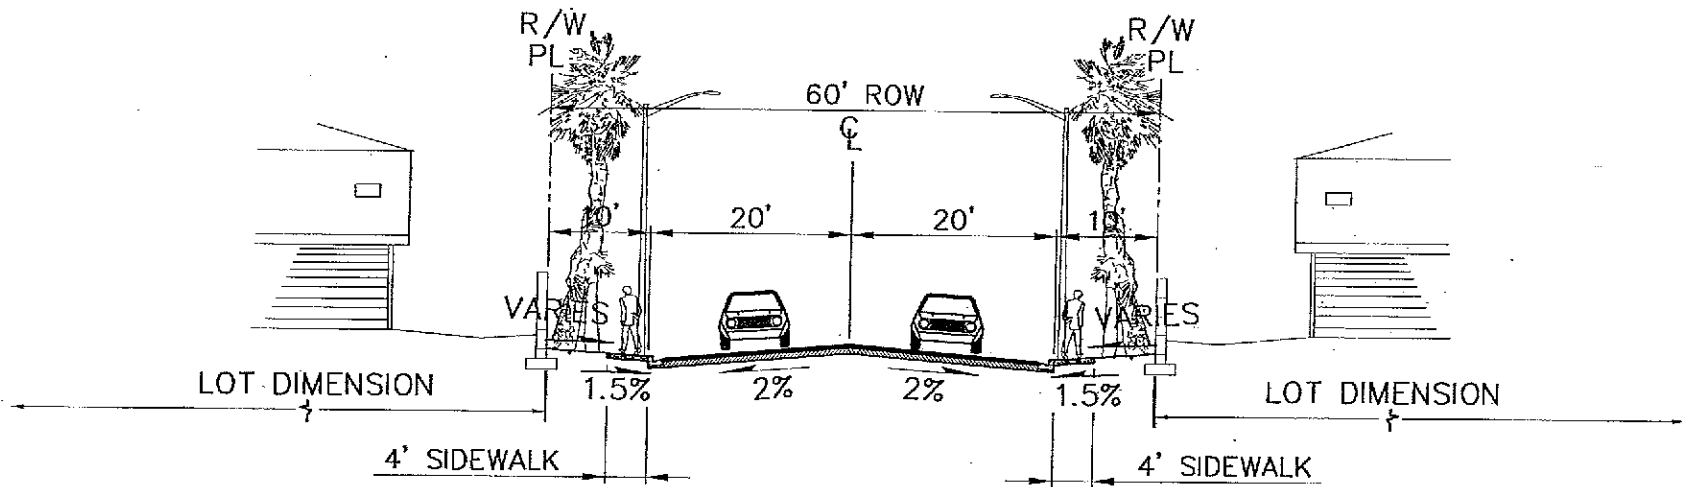


⑨ TYPICAL COLLECTOR STREET SECTION

NOTE: ALL LANDSCAPING FROM PL TO PL  
TO BE MAINTAINED BY MASTER  
HOMEOWNER ASSOCIATION



**Stanley Consultants INC.**  
5820 S. EASTERN AVENUE, SUITE 200  
LAS VEGAS, NEVADA 89119  
(702) 369-9396 Fax (702) 369-9793

**RHODES MOHAVE**  
STREET IMPROVEMENT STANDARDS

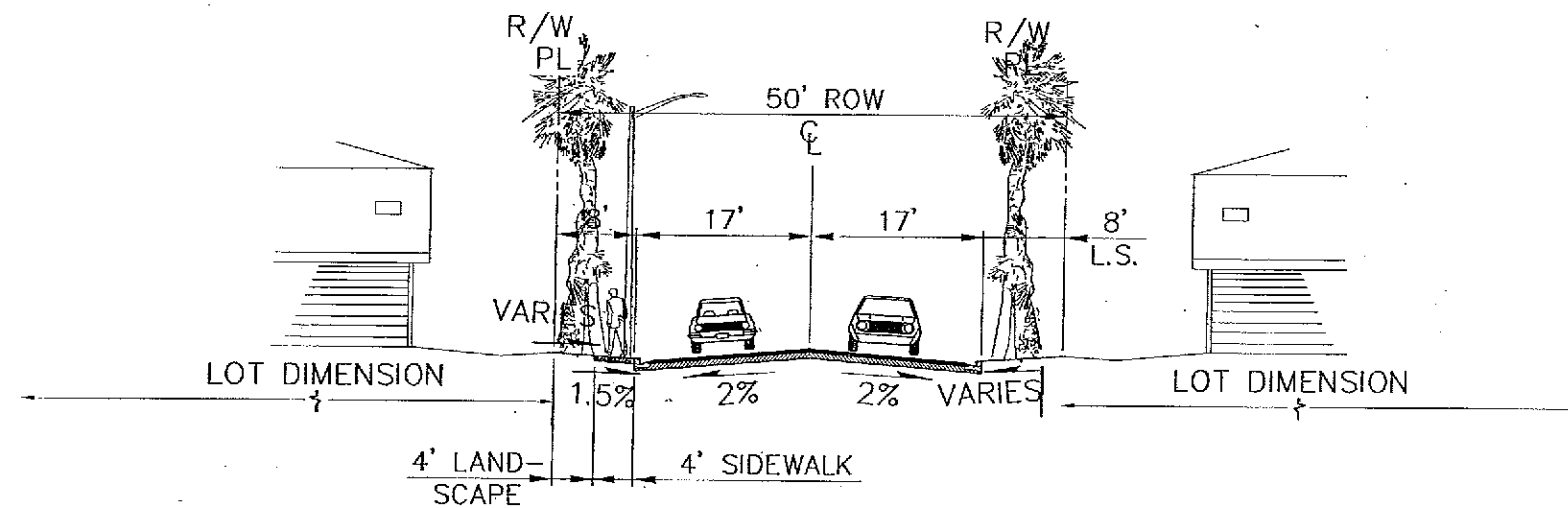


# 10 TYPICAL INTERIOR STREET SECTION

NOTE: ALL LANDSCAPING FROM PL TO PL  
TO BE MAINTAINED BY MASTER  
HOMEOWNER ASSOCIATION



**Stanley Consultants INC.**  
5820 S. EASTERN AVENUE, SUITE 200  
LAS VEGAS, NEVADA 89119  
(702) 369-9396 Fax (702) 369-9793

**RHODES MOHAVE**  
STREET IMPROVEMENT STANDARDS

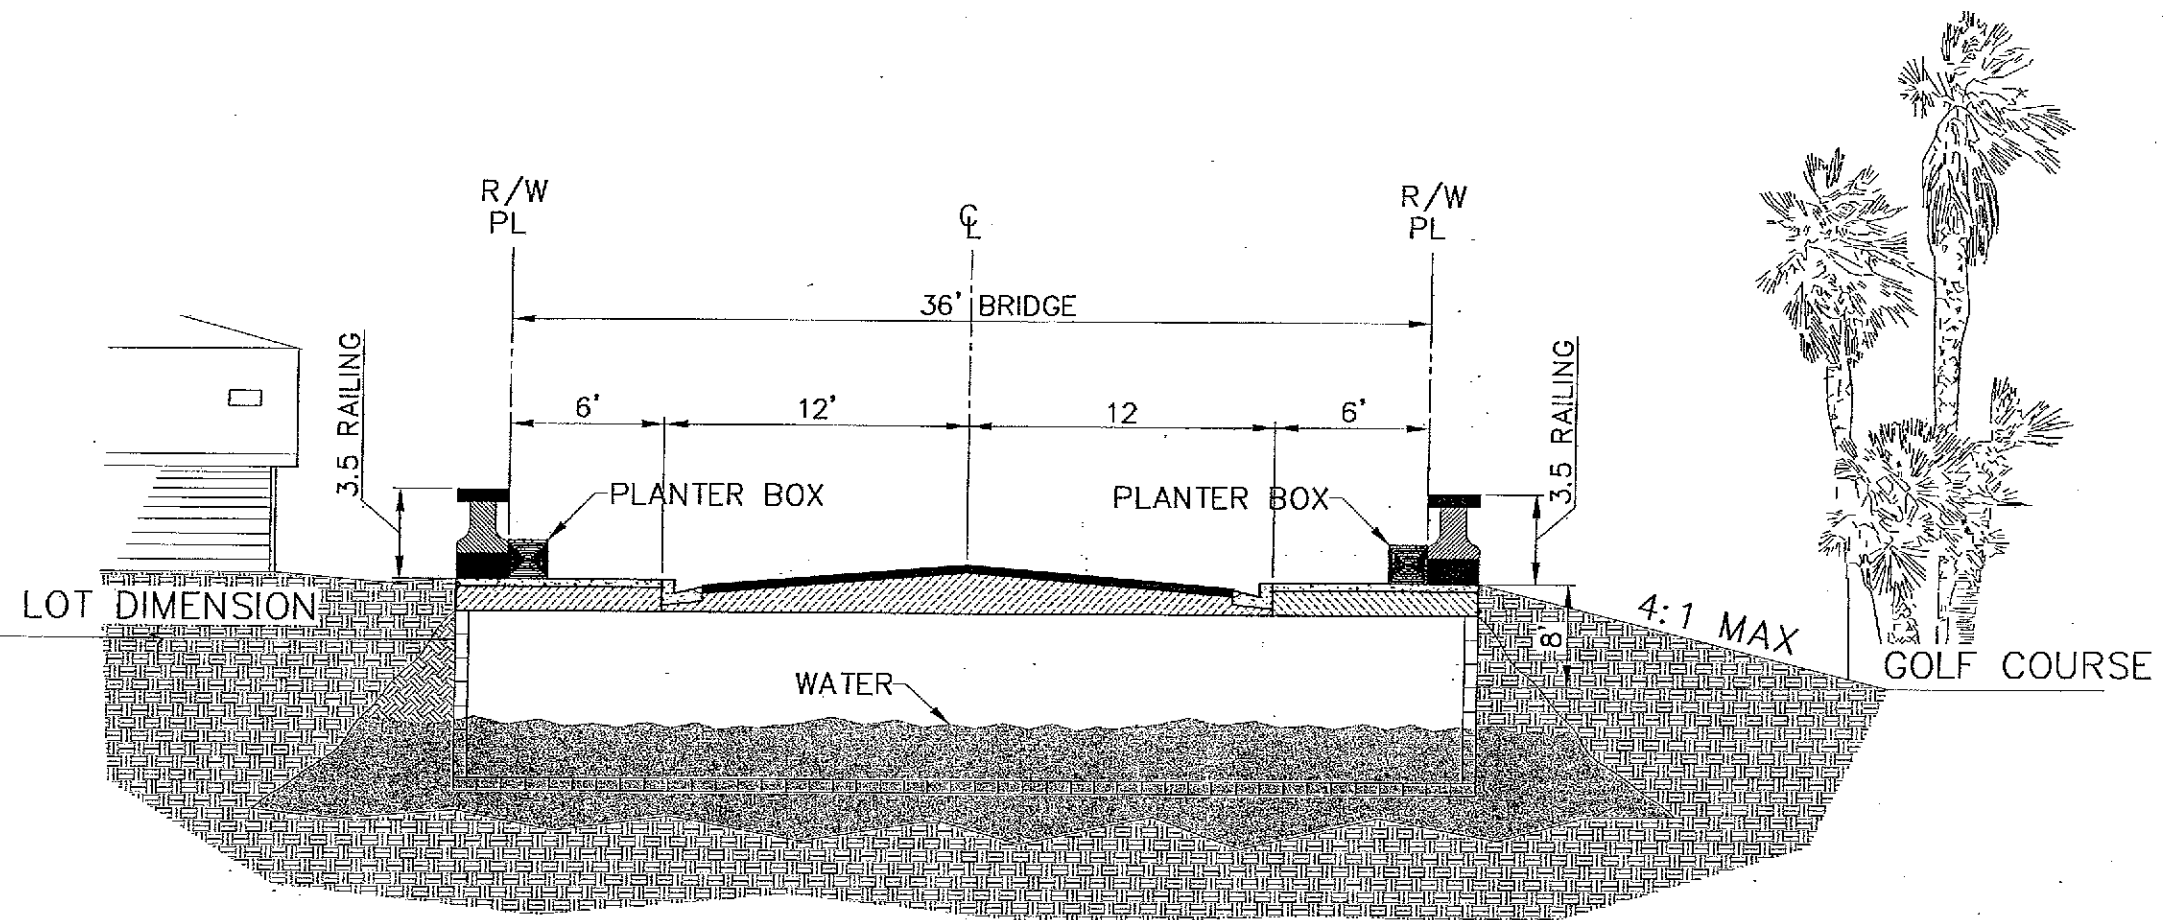

# 11 TYPICAL ENTRY BRIDGE SECTION


NOTE: ALL LANDSCAPING FROM PL TO PL  
TO BE MAINTAINED BY MASTER  
HOMEOWNER ASSOCIATION



**Stanley Consultants INC.**  
5820 S. EASTERN AVENUE, SUITE 200  
LAS VEGAS, NEVADA 89119  
(702) 369-9396 Fax (702) 369-9793


**RHODES MOHAVE**  
STREET IMPROVEMENT STANDARDS



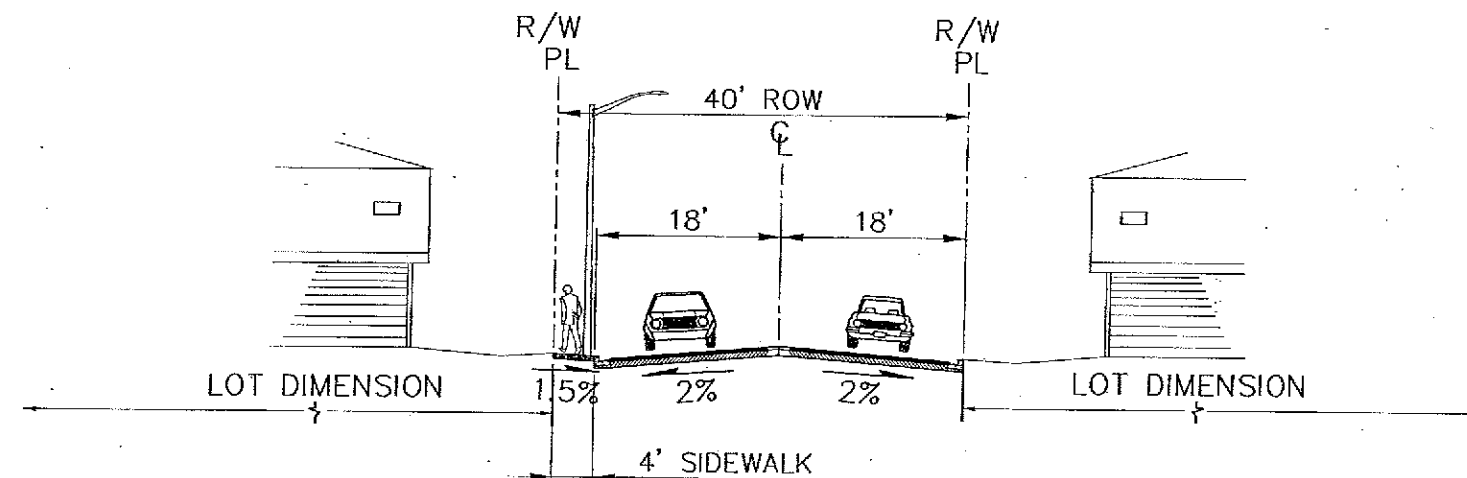

## ⑫ TYPICAL INTERIOR STREET SECTION

NOTE: ALL LANDSCAPING FROM PL TO PL  
TO BE MAINTAINED BY MASTER  
HOMEOWNER ASSOCIATION

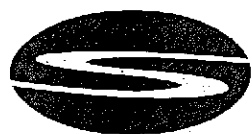

**Stanley Consultants INC.**  
5820 S. EASTERN AVENUE, SUITE 200  
LAS VEGAS, NEVADA 89119  
(702) 369-9396 Fax (702) 369-9793

**RHODES MOHAVE**  
STREET IMPROVEMENT STANDARDS

